





V2

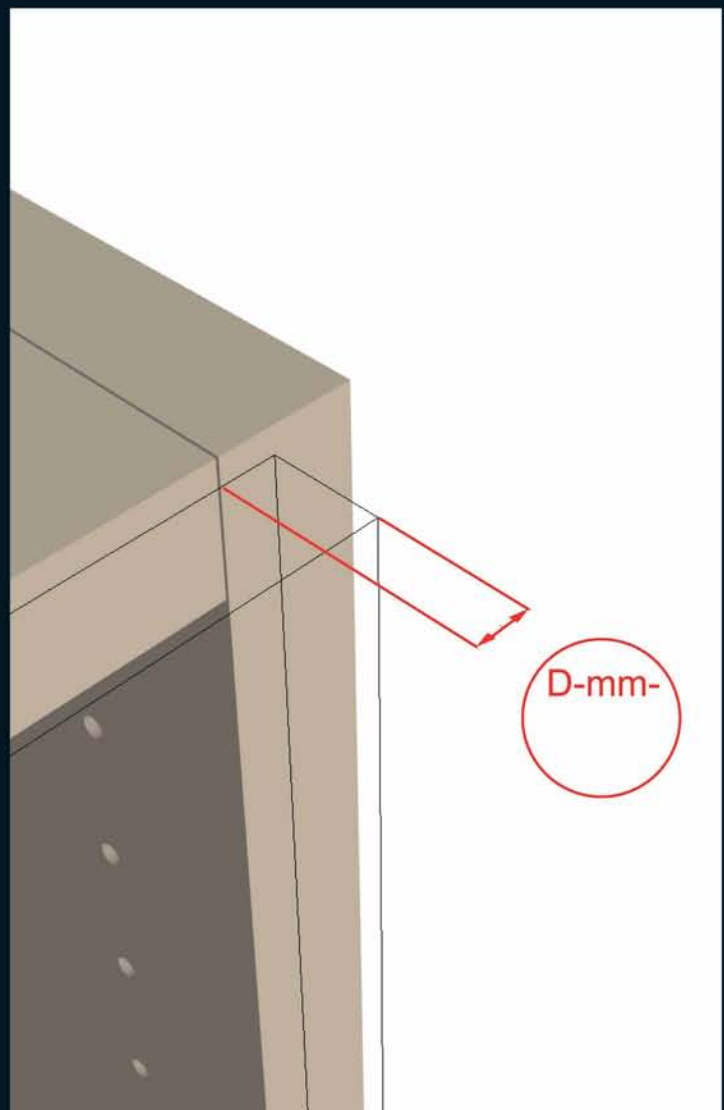




PROGETTAZIONE
PLANUNG
PLANIFICATION
PLANNING
PLANIFICACION

MOTION-V

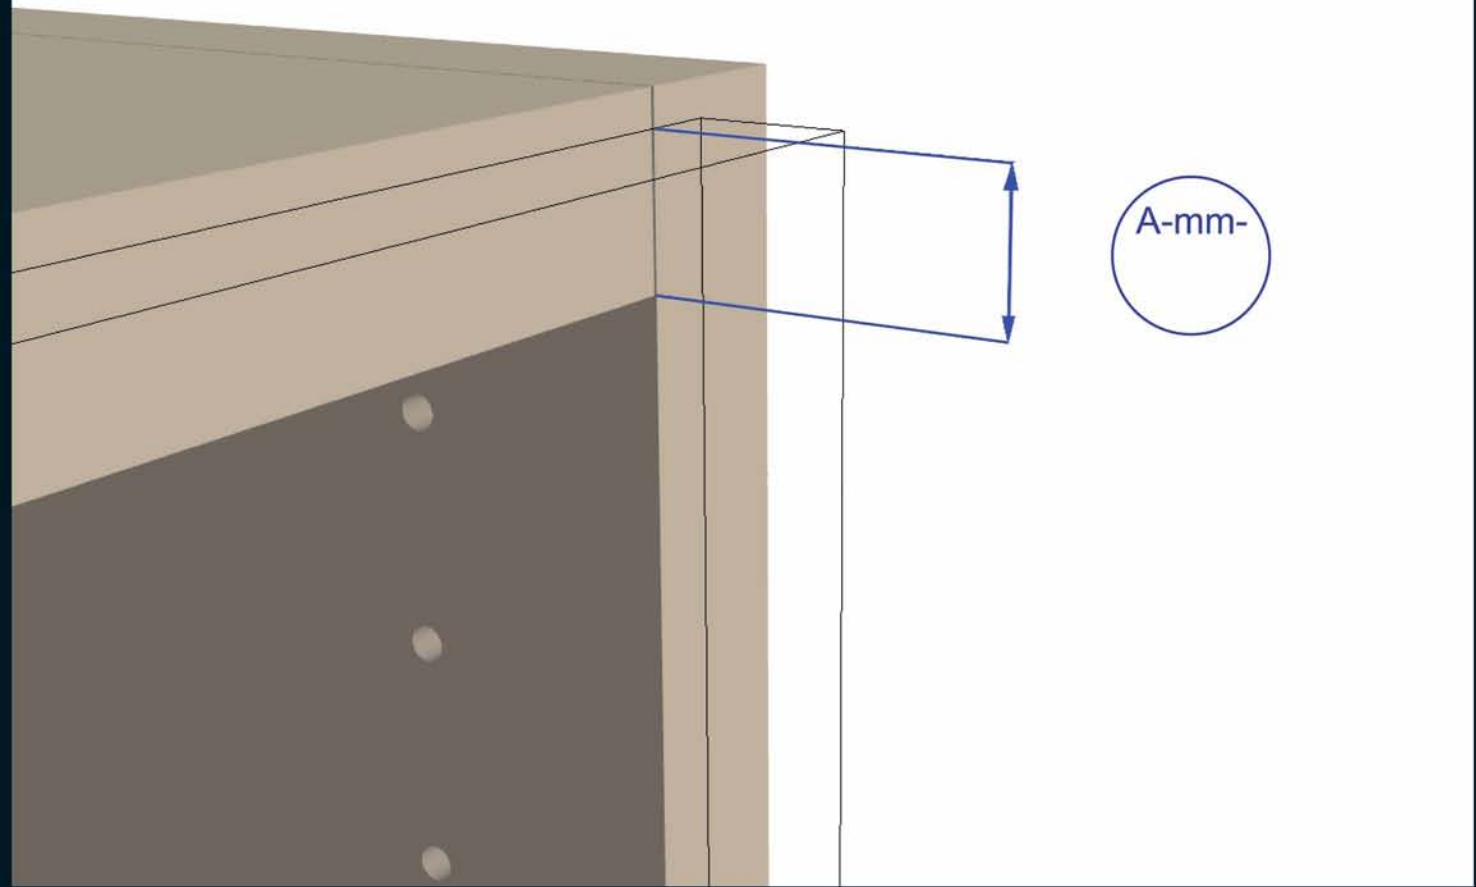

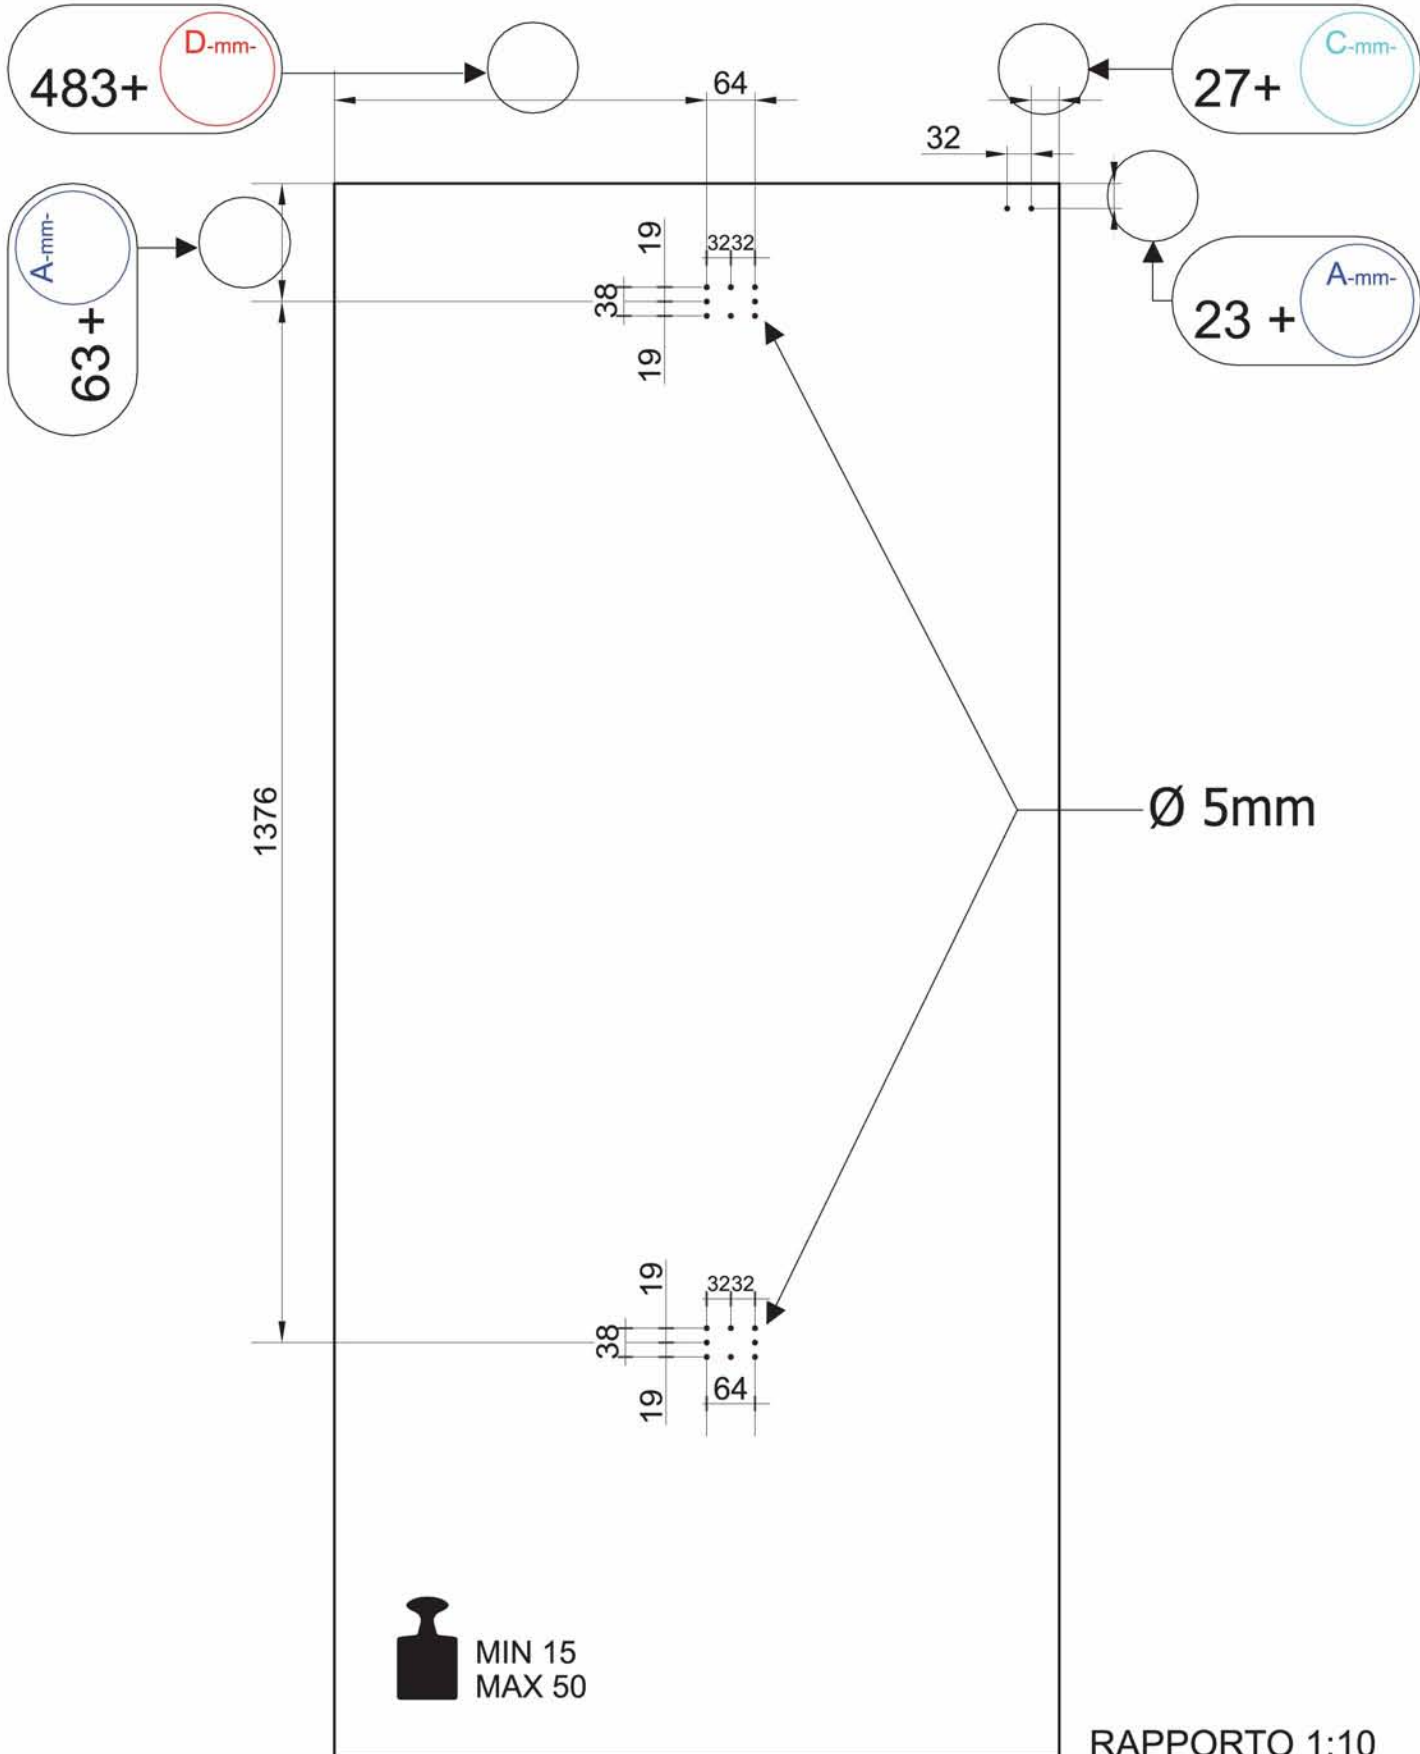
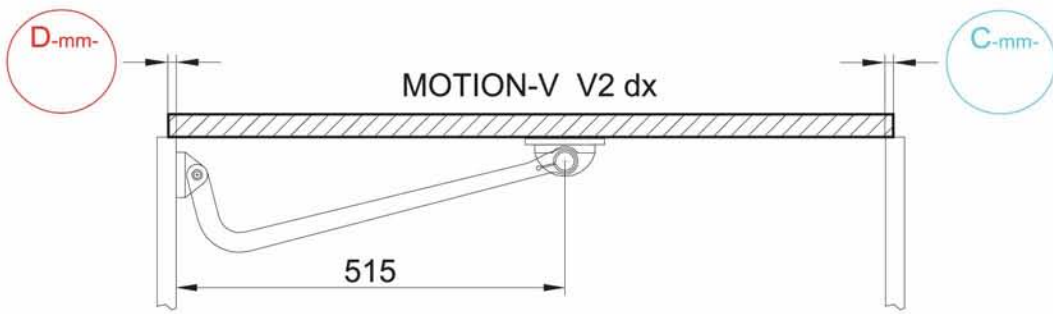



MOTION-V V2 dx

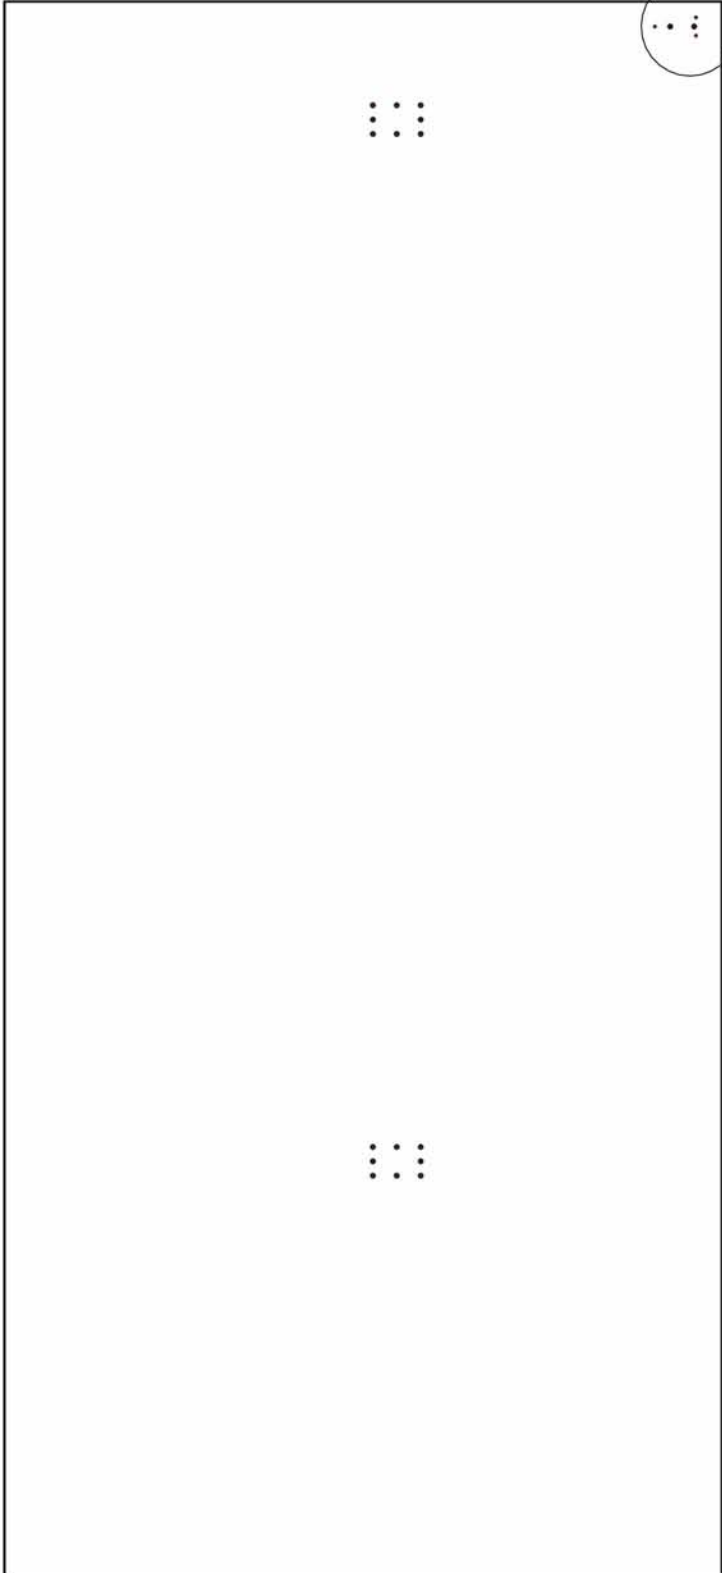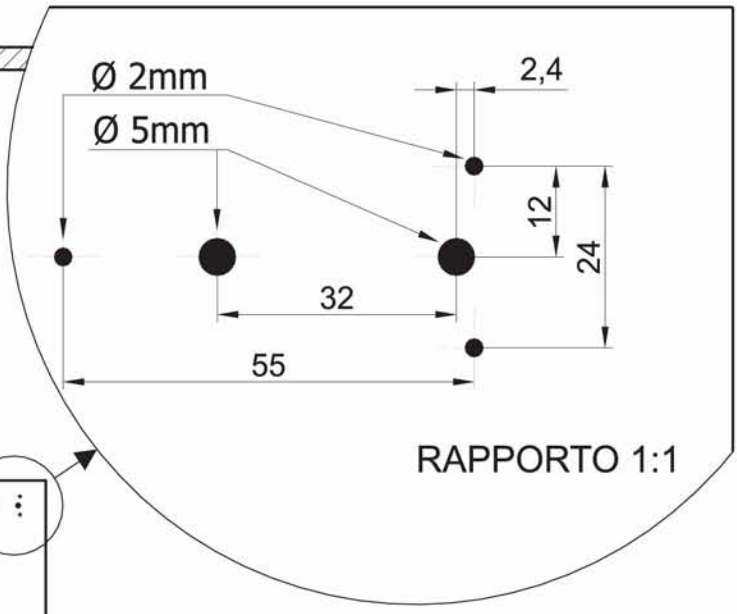
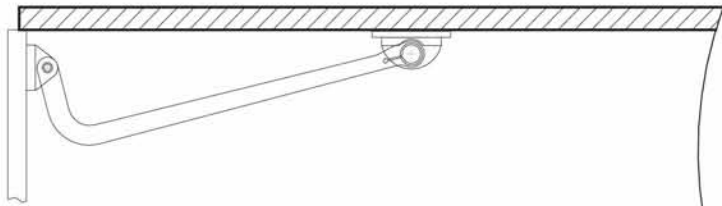


RAPPORTO 1:10


MOTION-VV2 dx

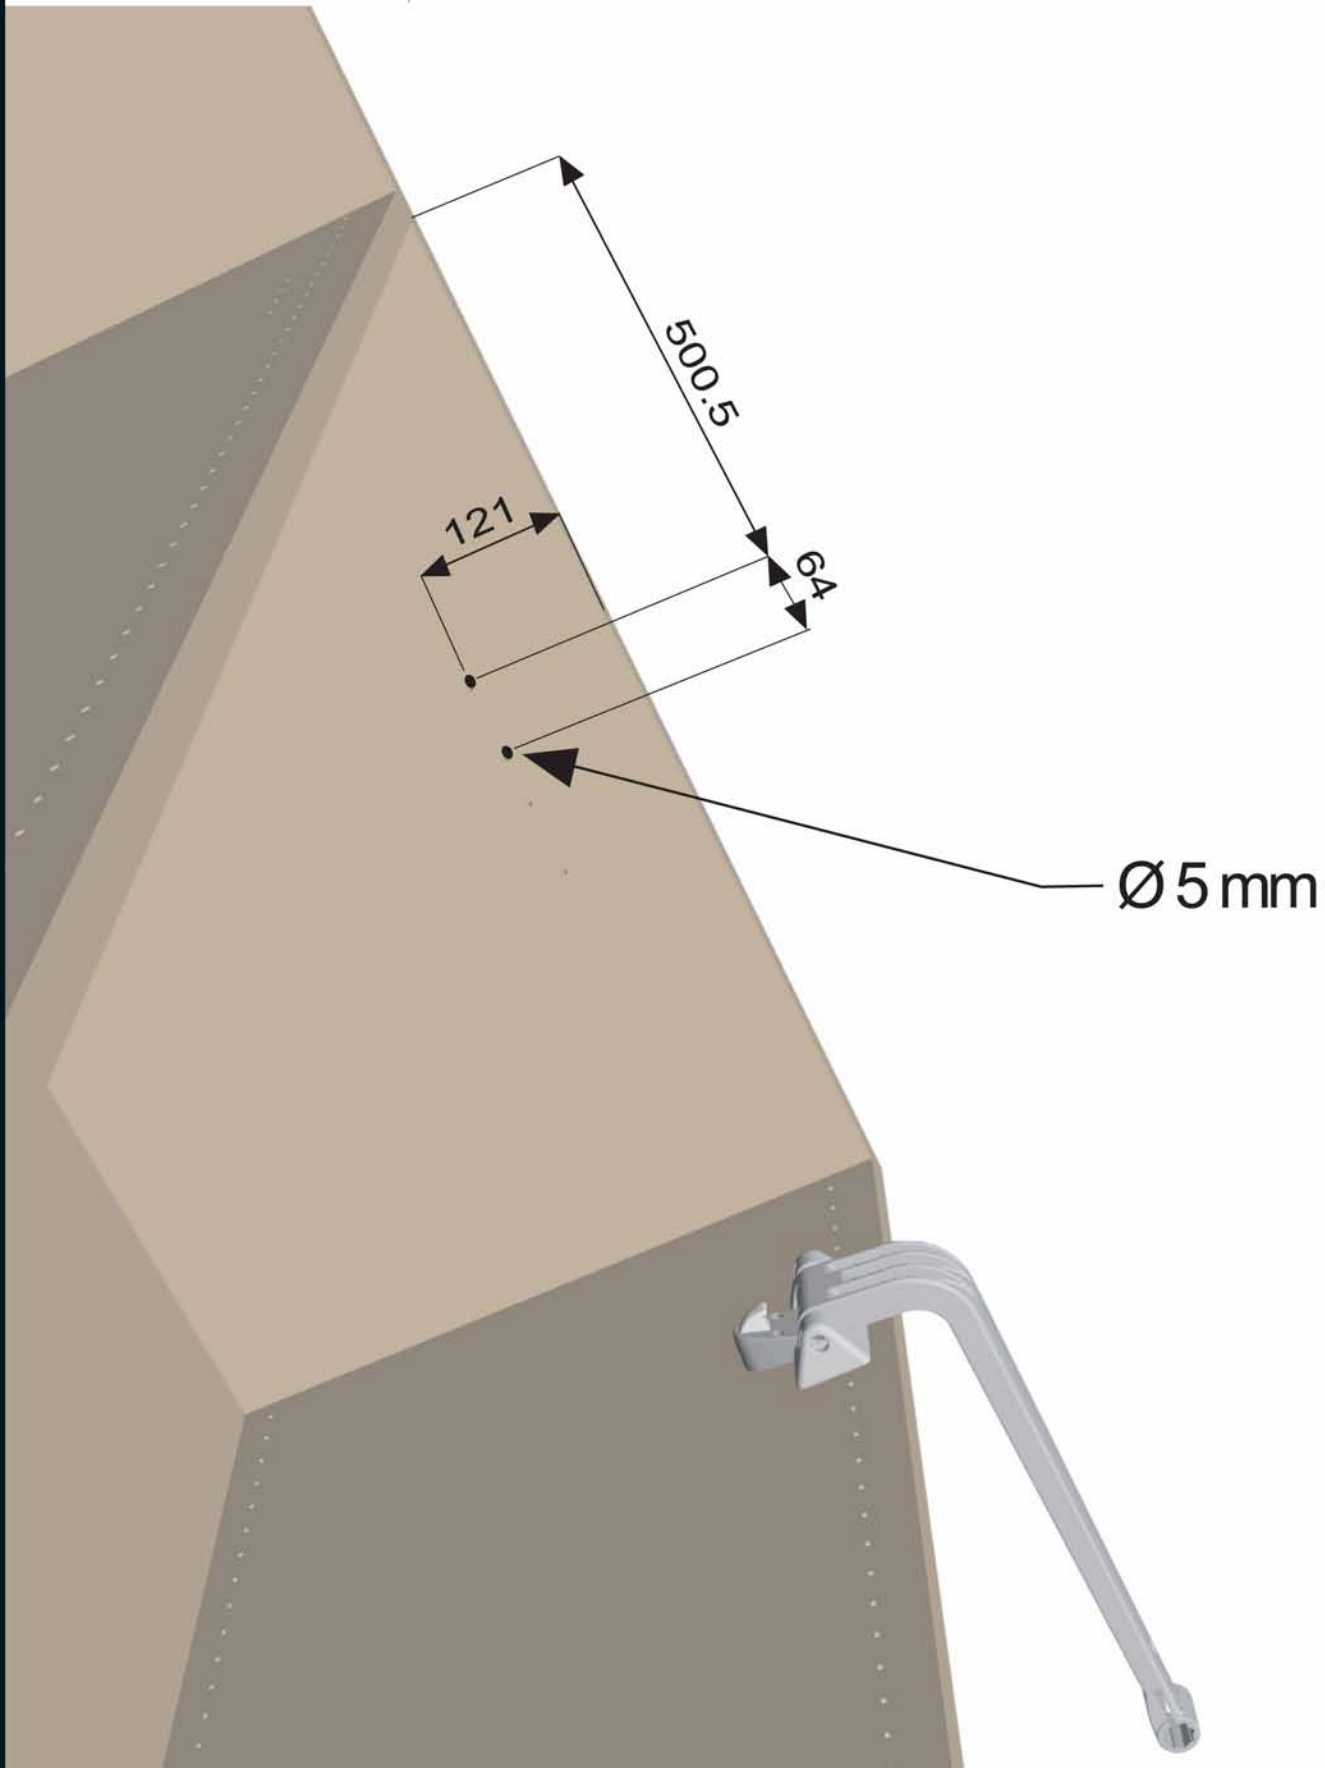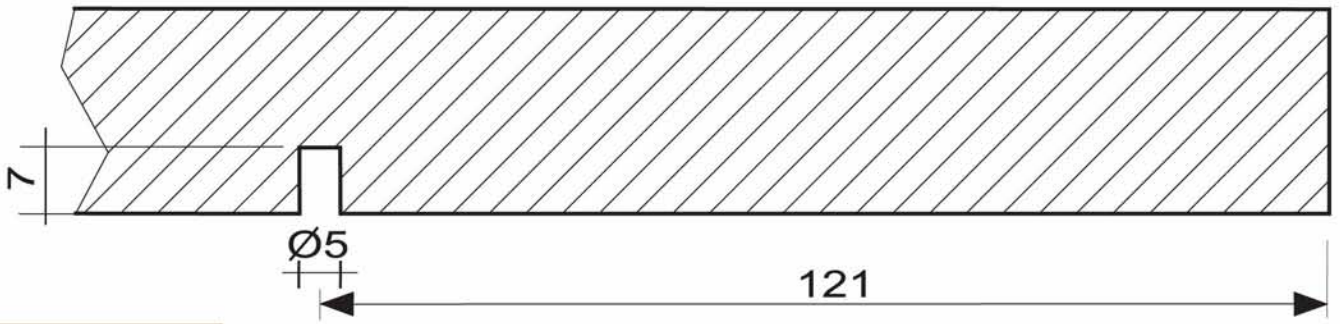


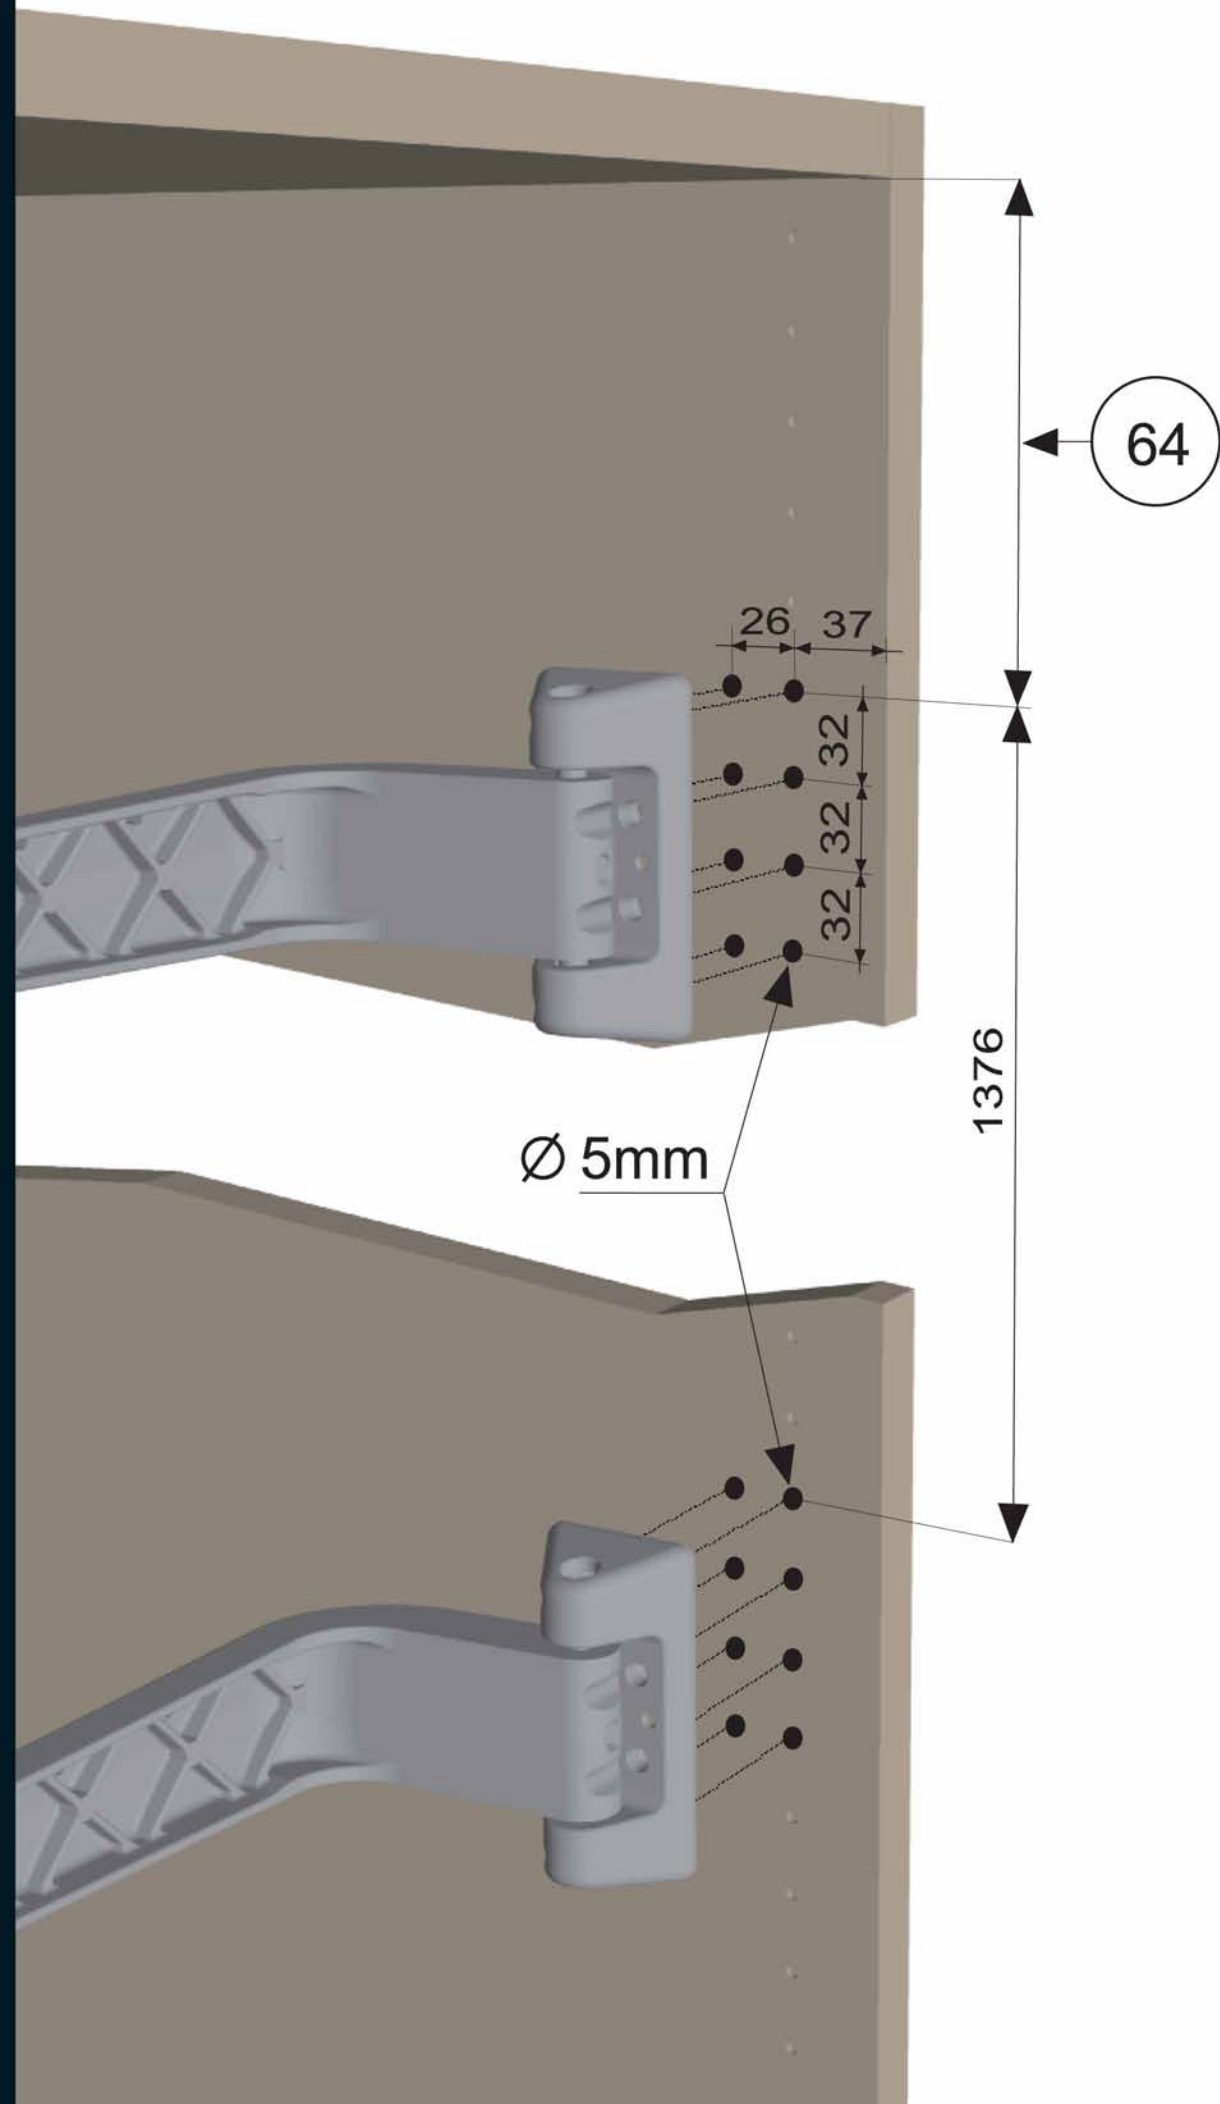


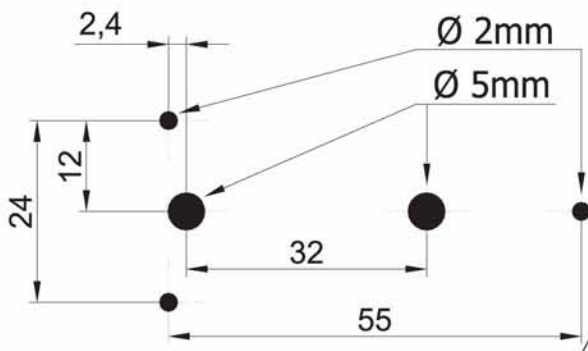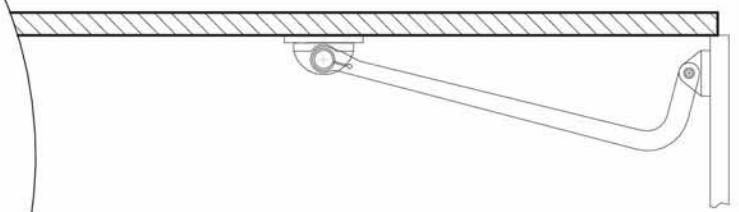

RAPPORTO 1:1

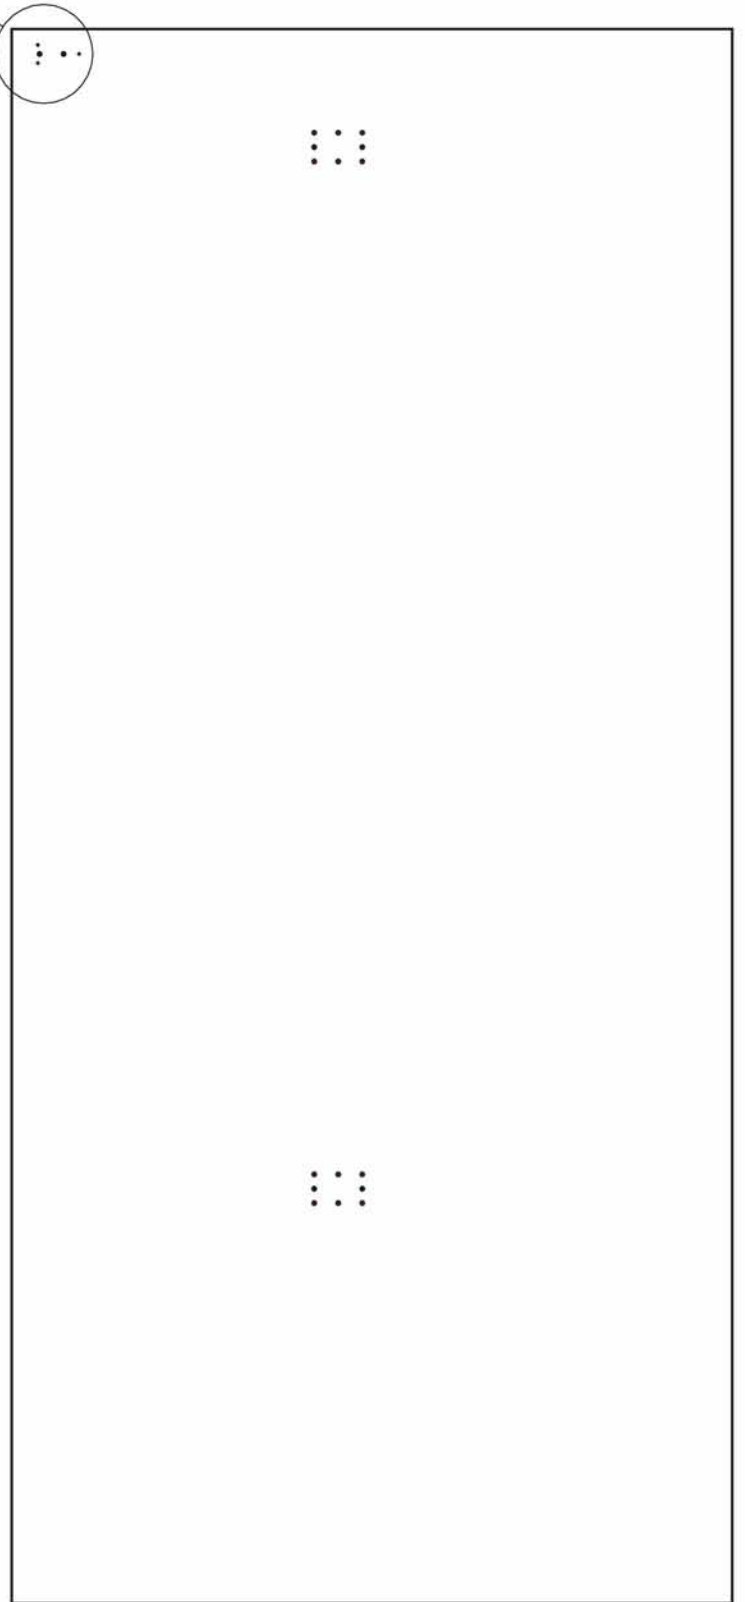

RAPPORTO 1:10

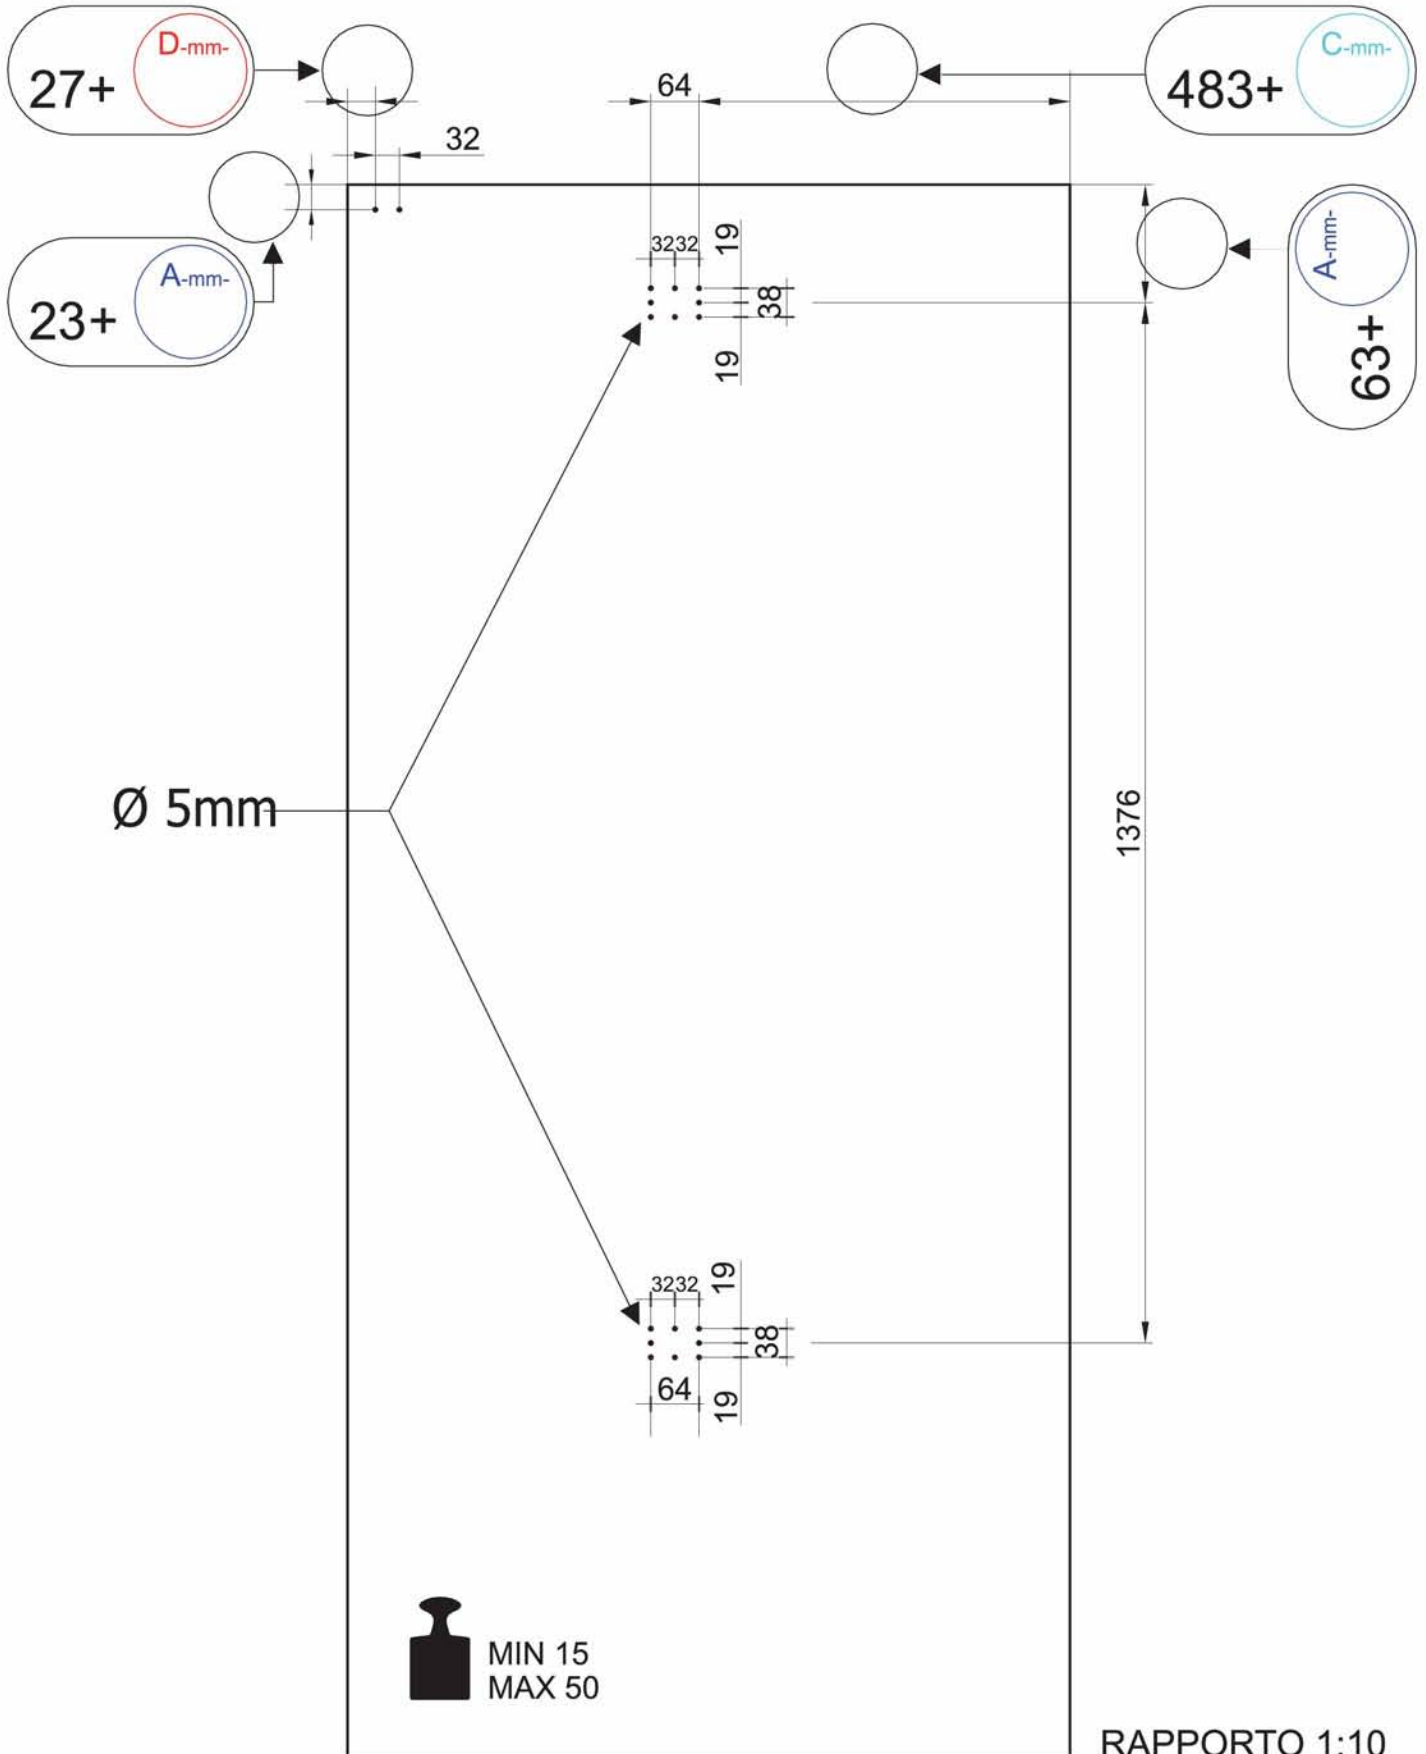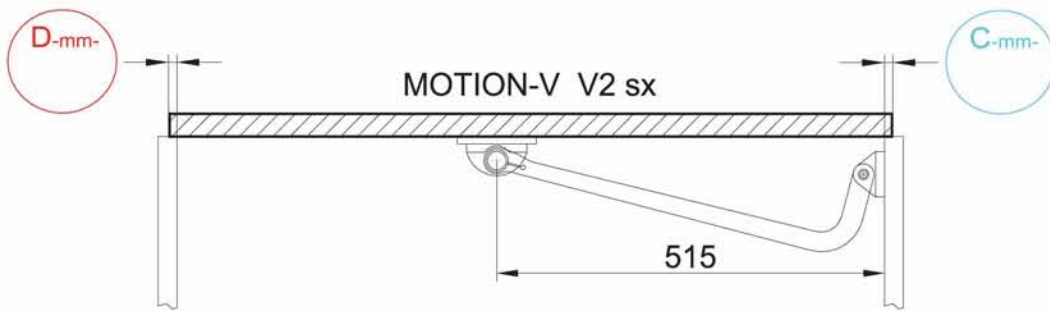

MOTION-V V2 sx

